






0  2m


Approvals:	Drawing No: 001	 65mp House
	Description: External wall North & South	
Scale: 1:50	Drawn by: Dacian Todea	Date: 19-Apr-2012
		Sheet No: 1 OF 8




Approvals:	Drawing No:	002	65mp House
	Description:	External wall East & West	
Scale:	1:25	Drawn by:	Dacian Todea
	Date:	19-Apr-2012	Sheet No:

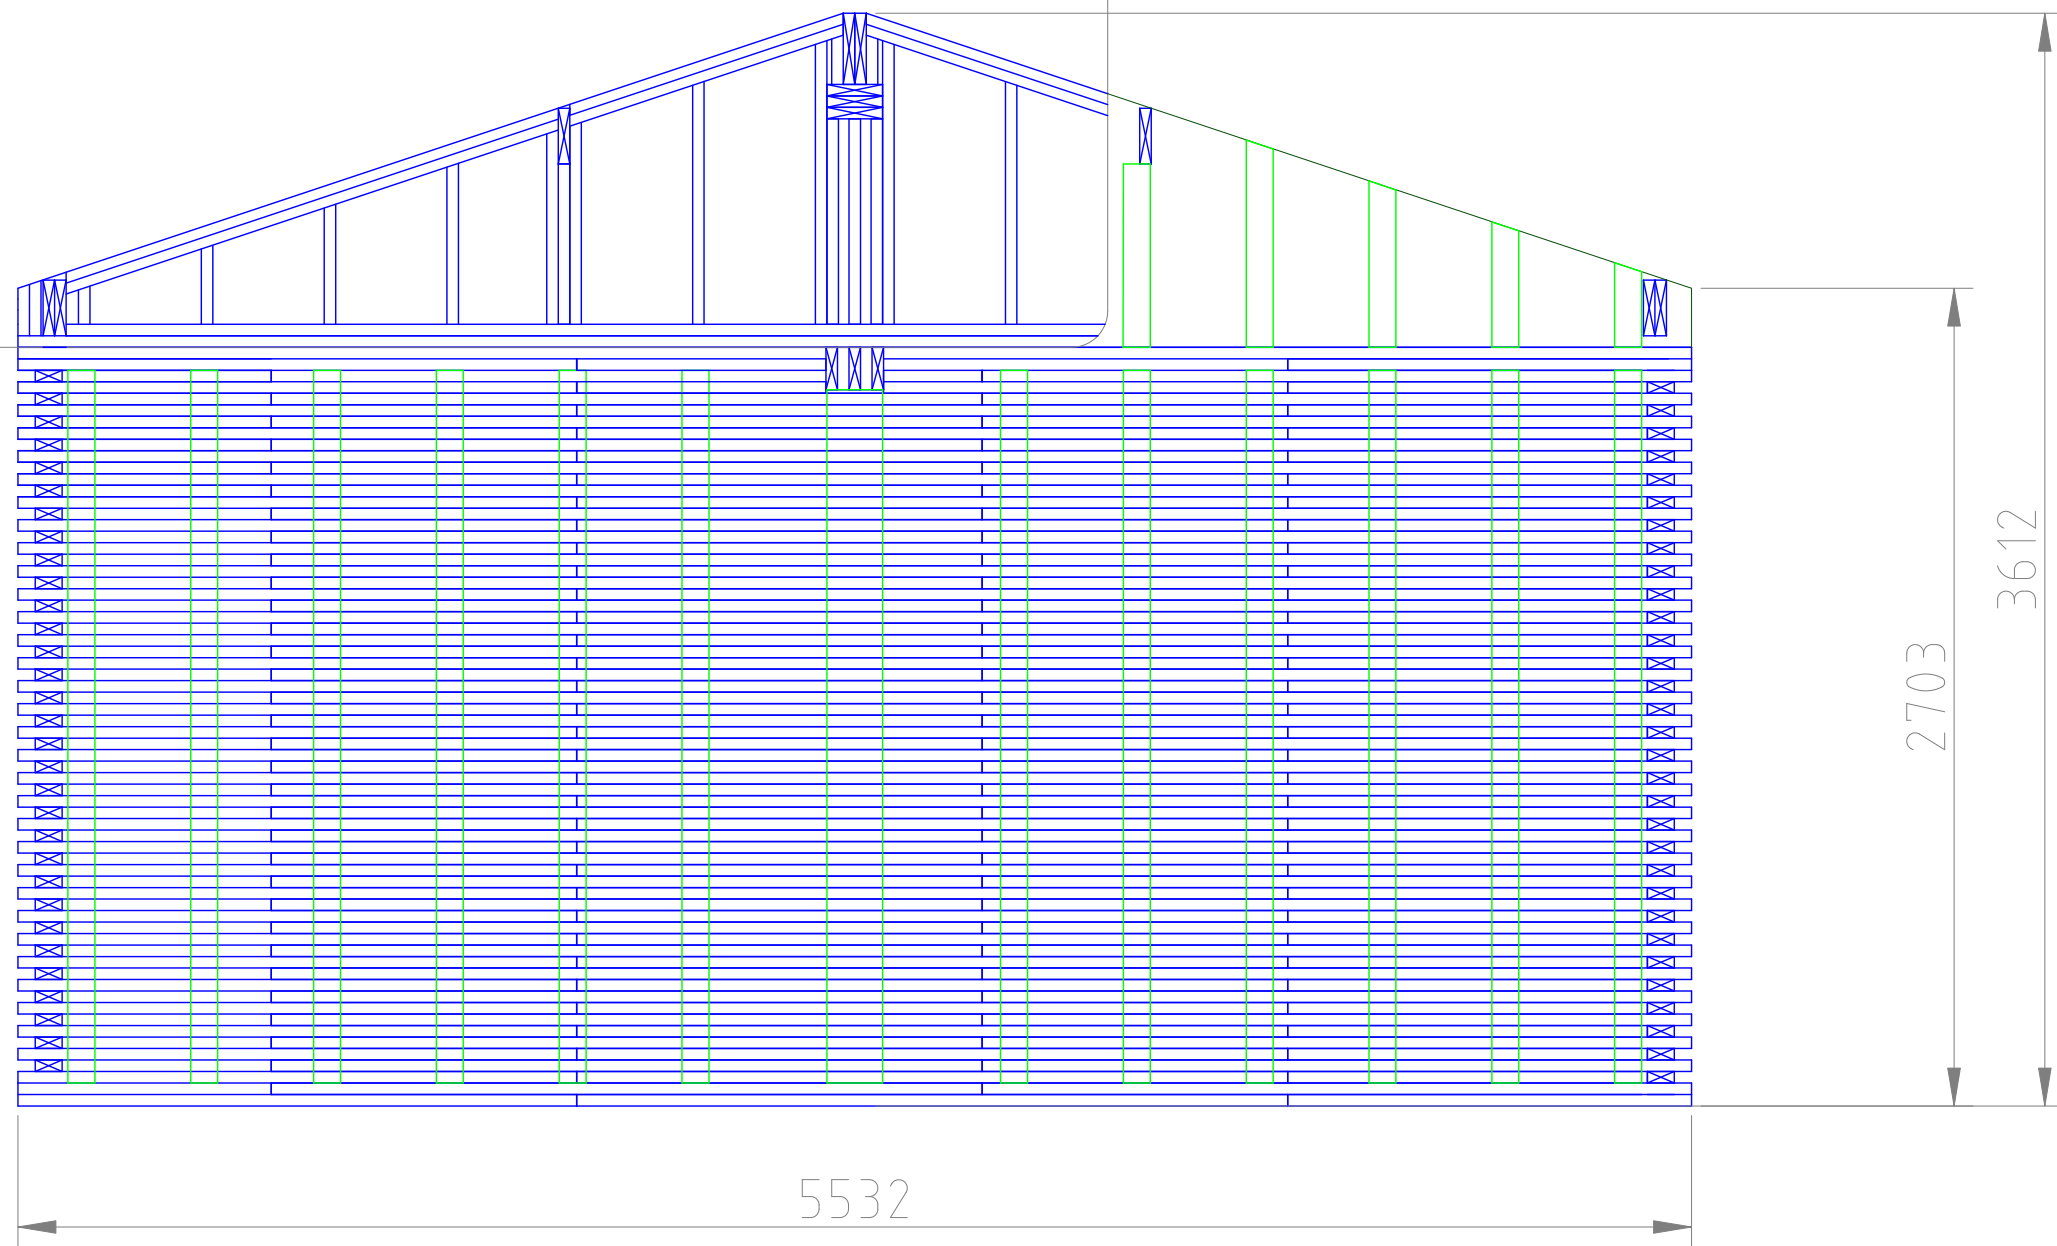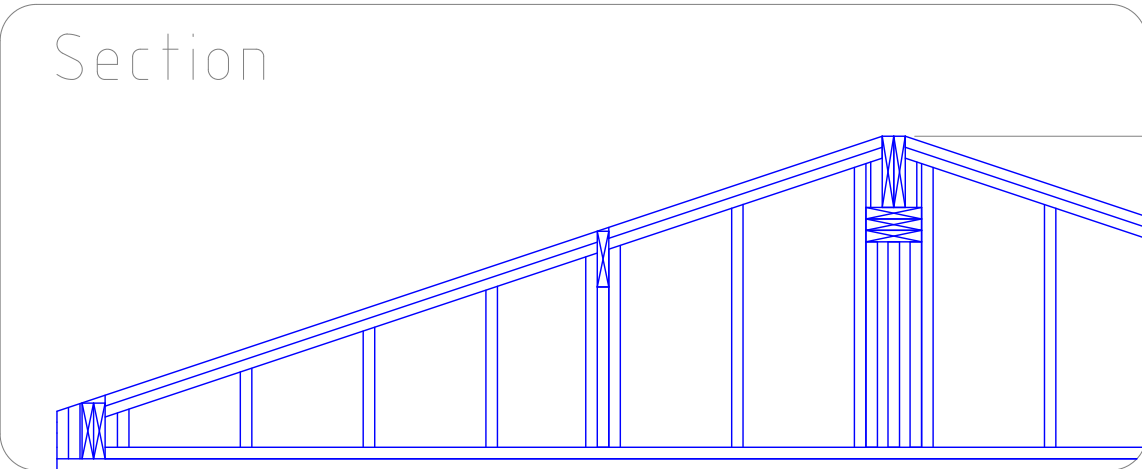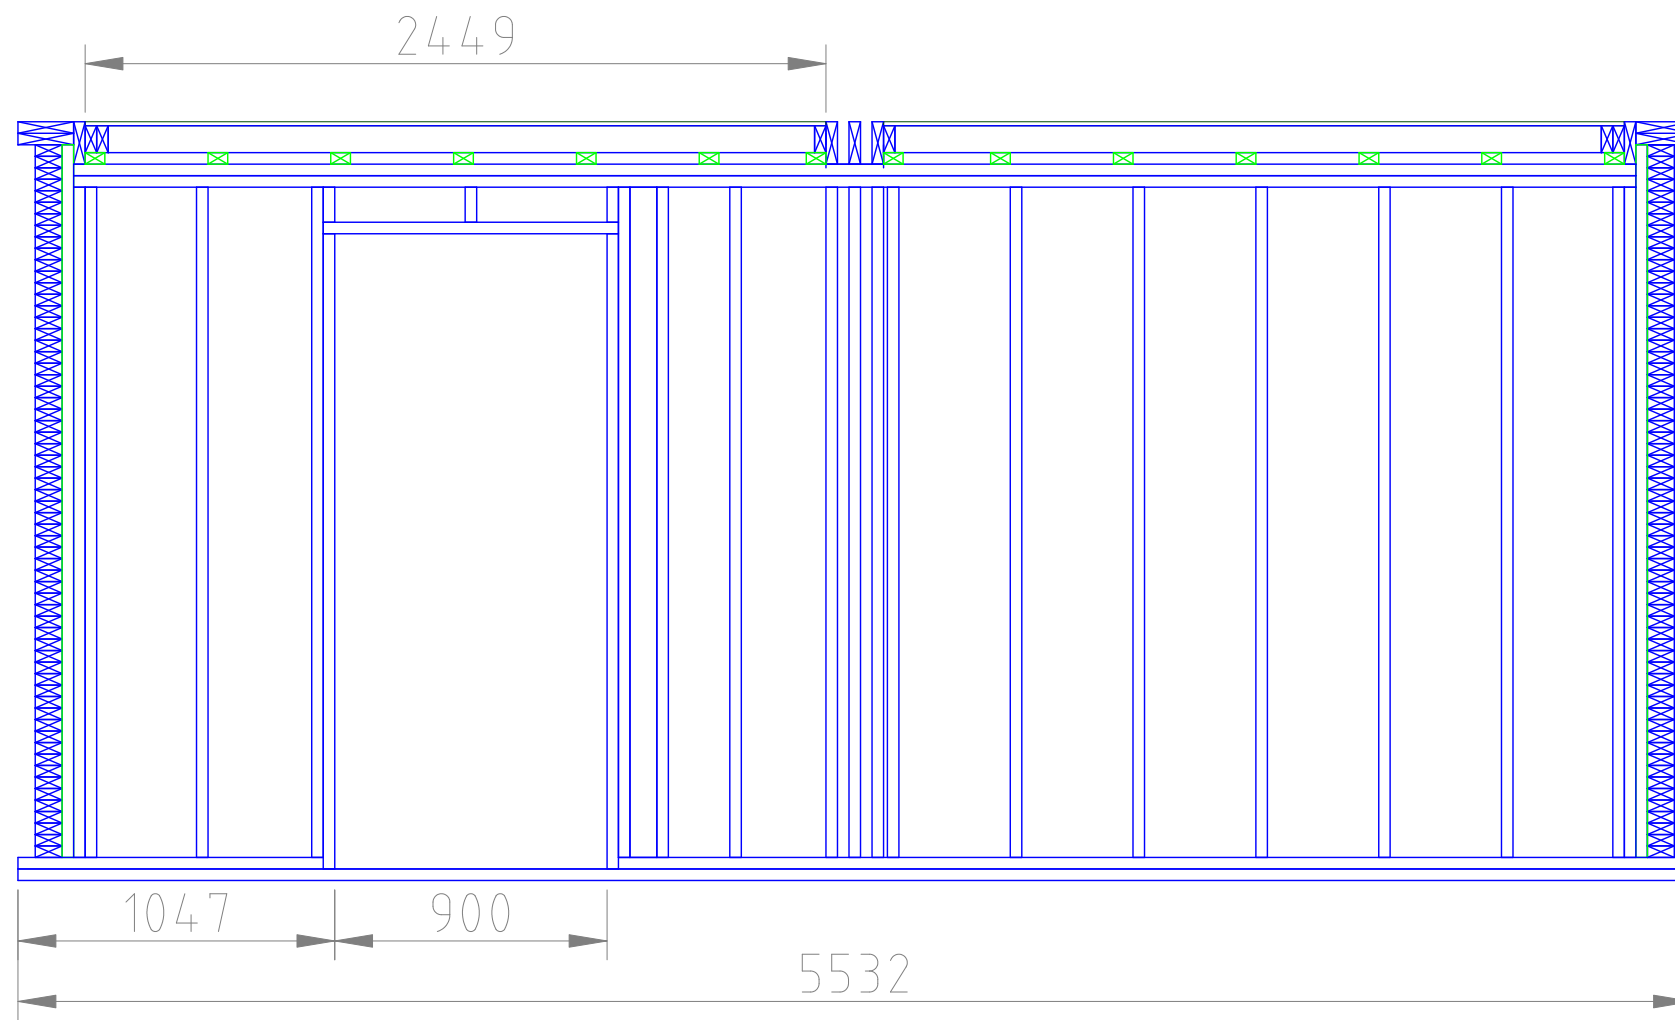



0  1m

Approvals:	Drawing No: 003  65mp House
	Description: Internal wall
Scale: 1:25	Drawn by: Dacian Todea
	Date: 19-Apr-2012
	Sheet No: 3 OF 8

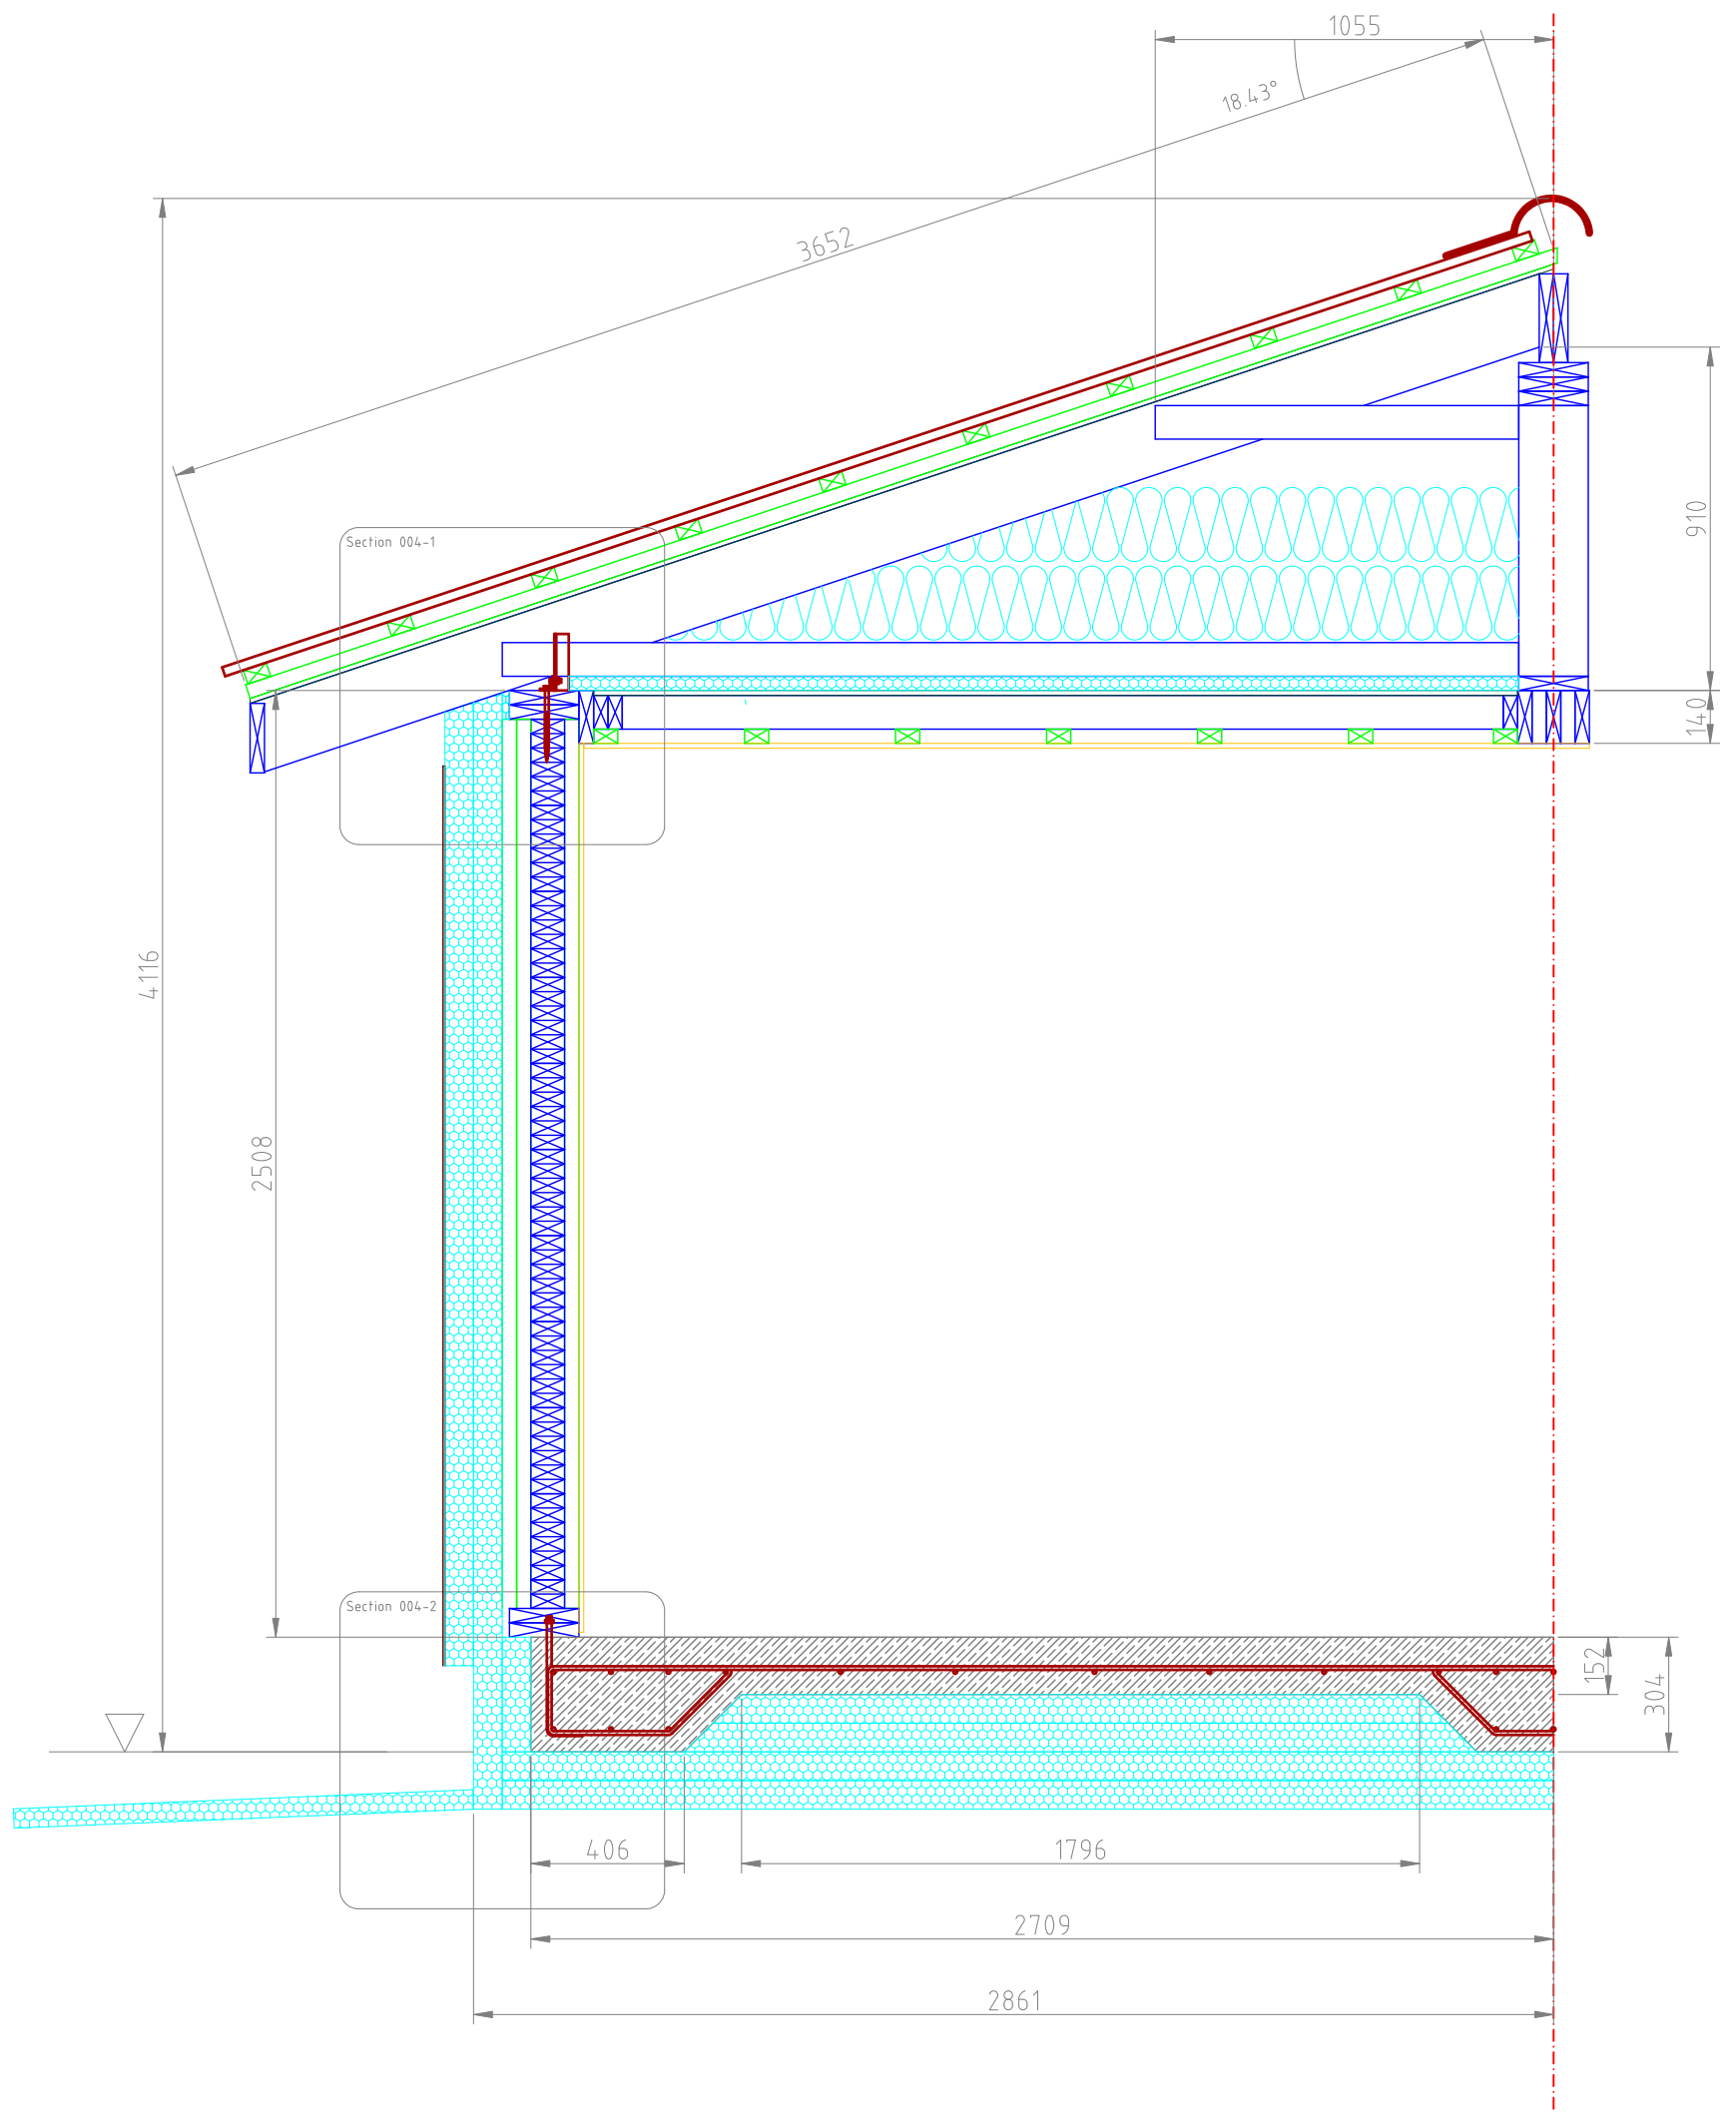


0  1m

Approvals:	Drawing No: 004  65mp House	
	Description: Vertical section.	
Scale: 1:20	Drawn by: Dacian Todea	
	Date: 18-July-2012	Sheet No: 4 OF 8

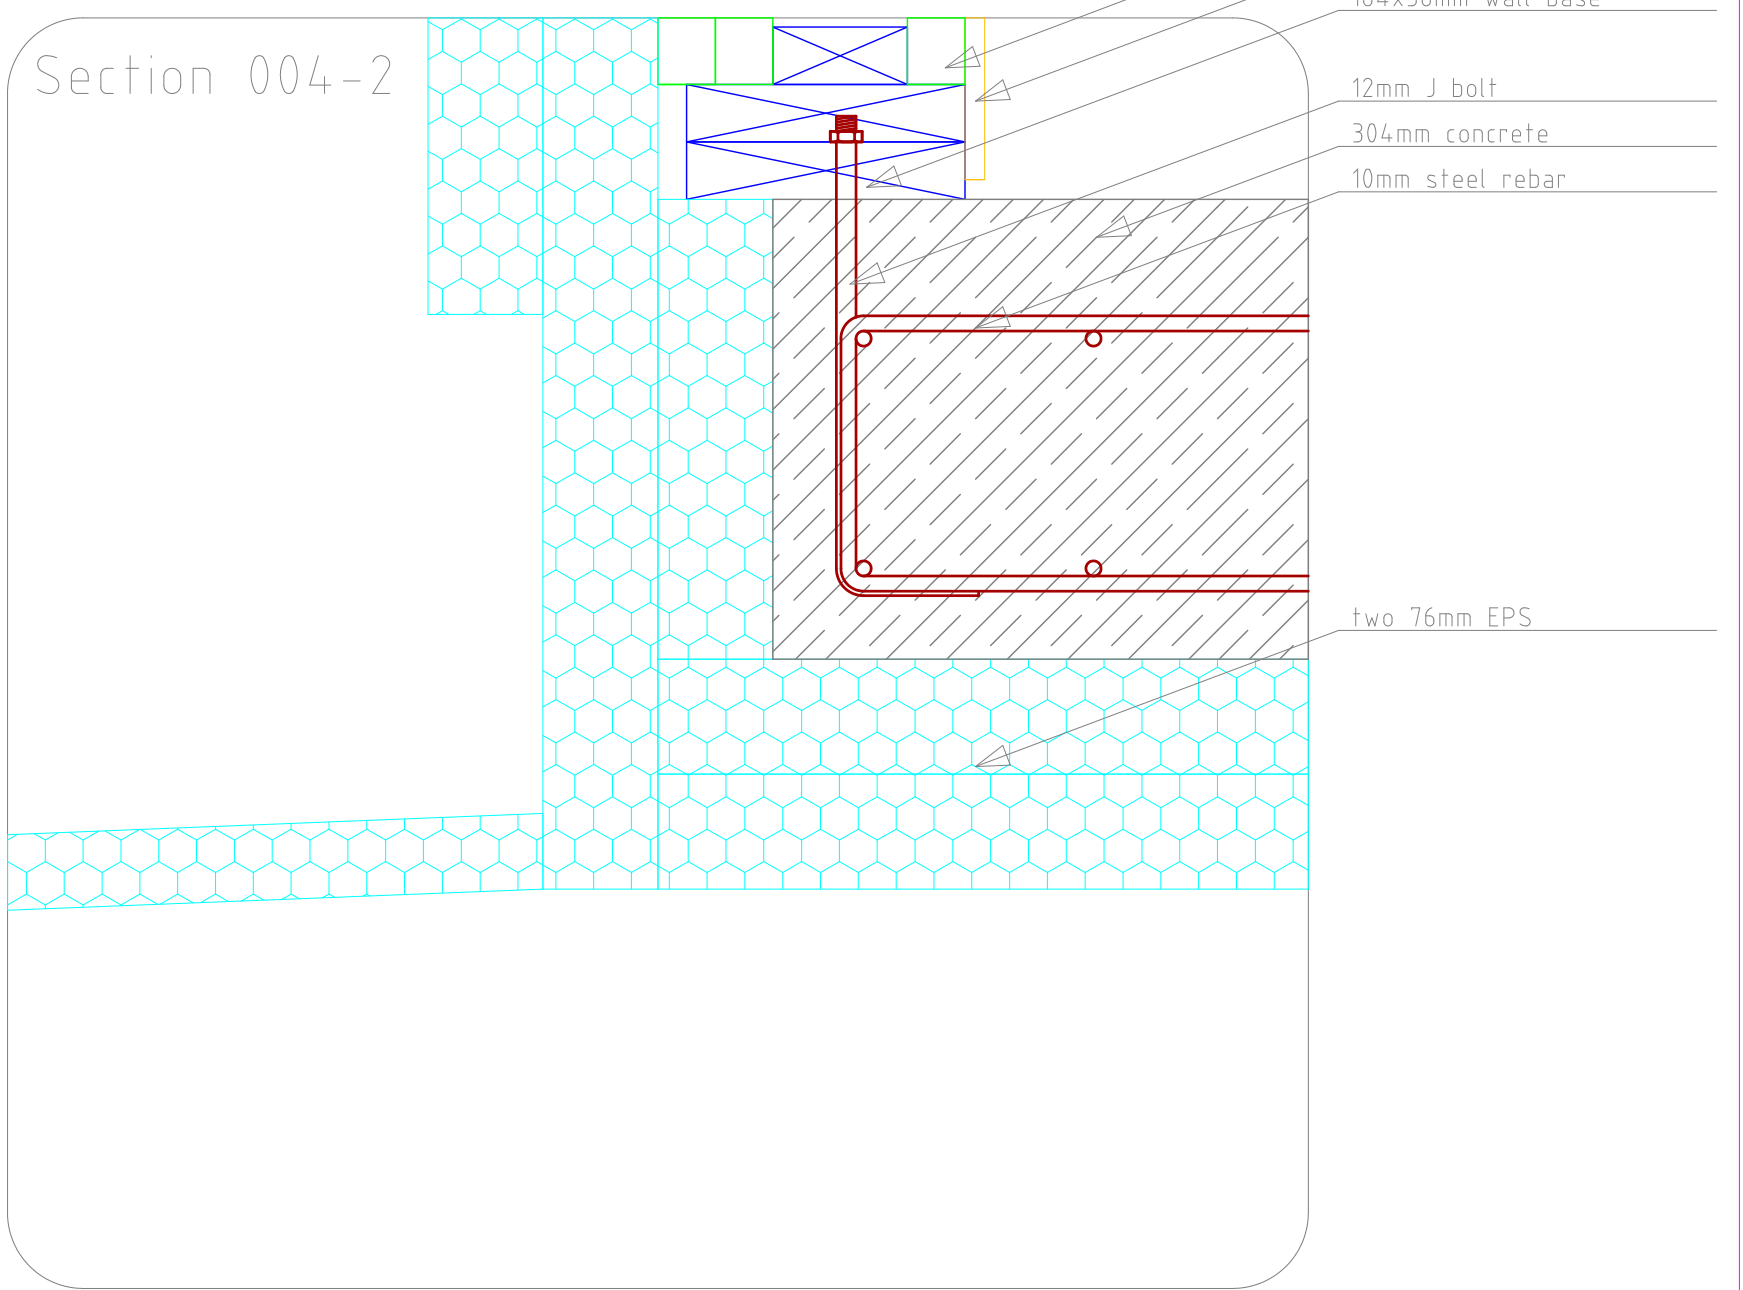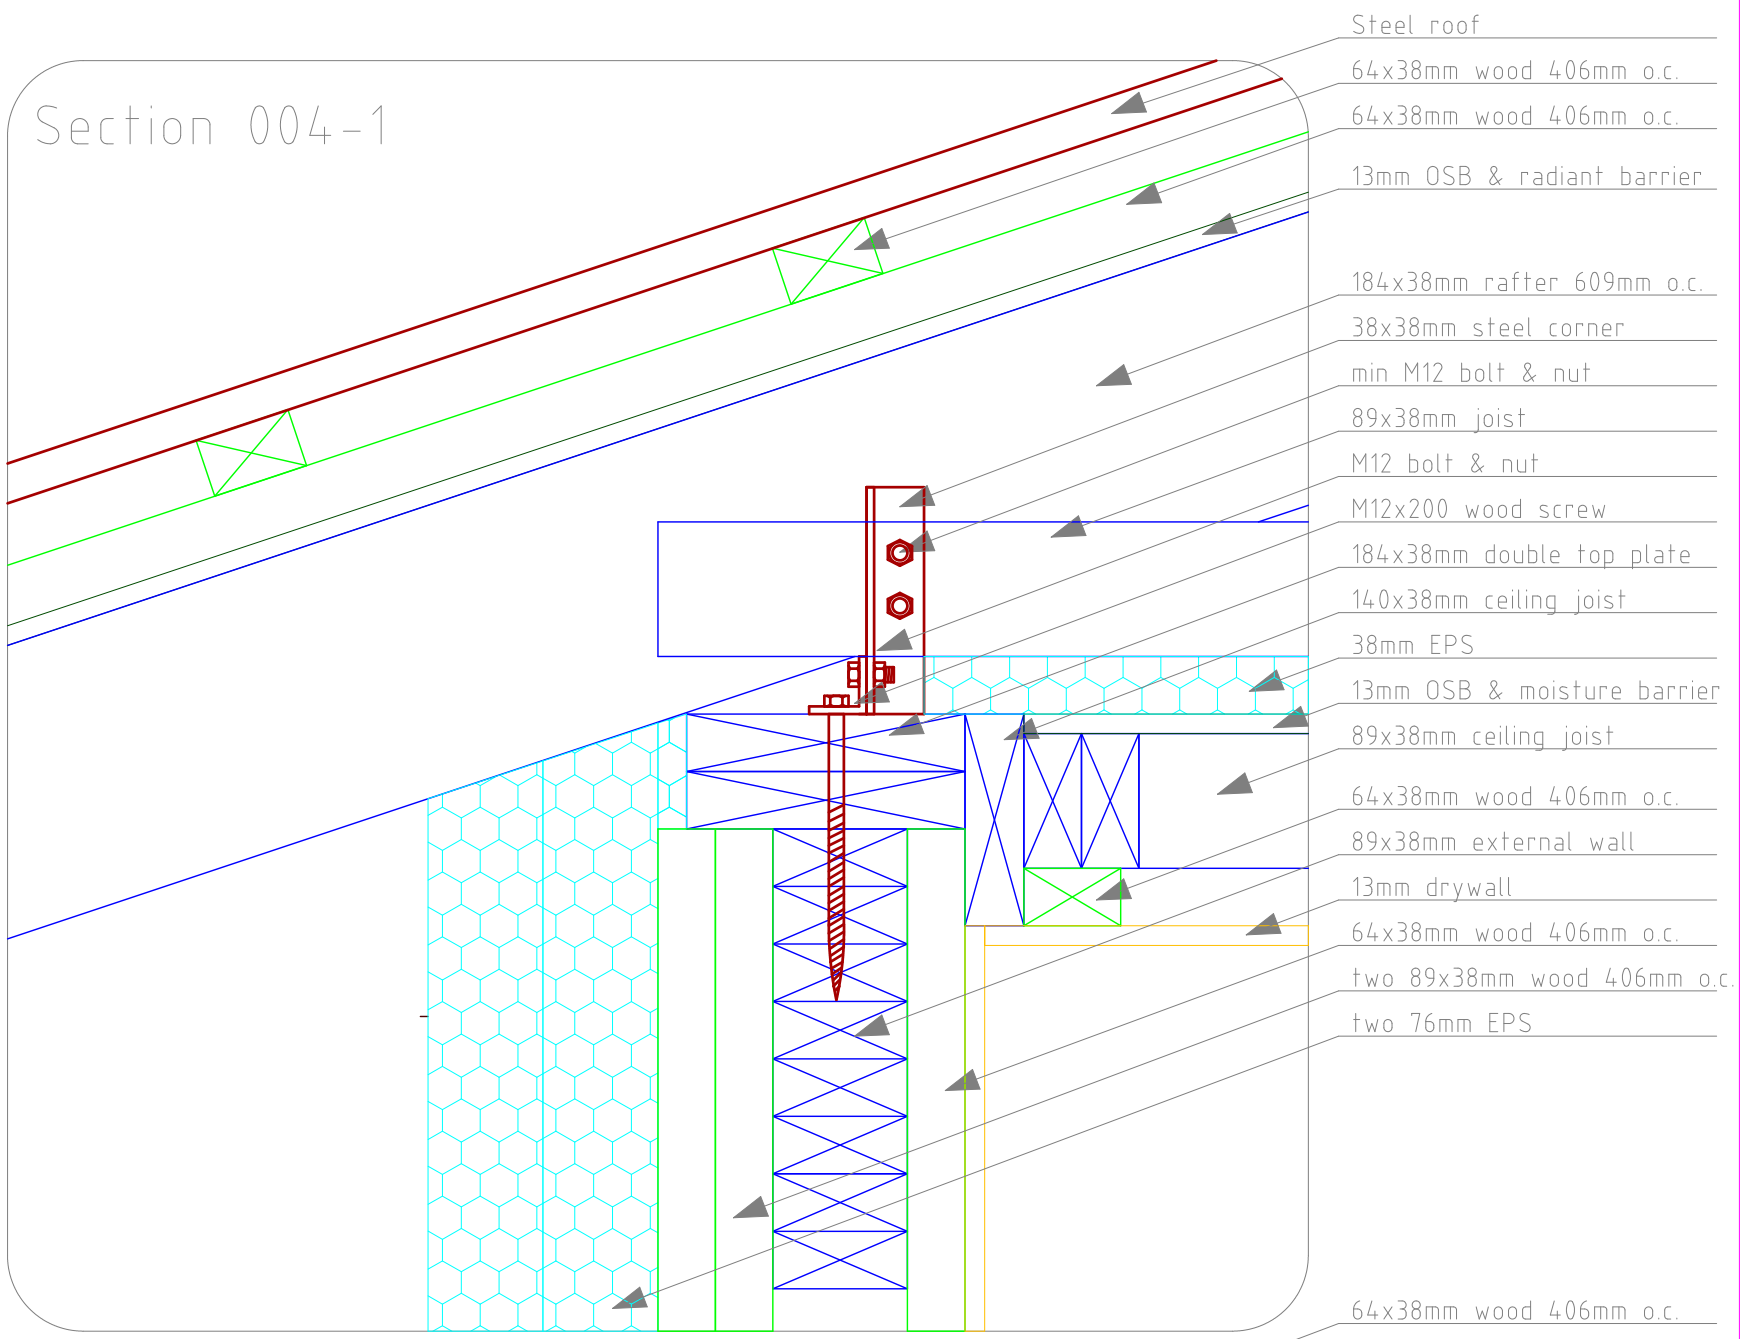


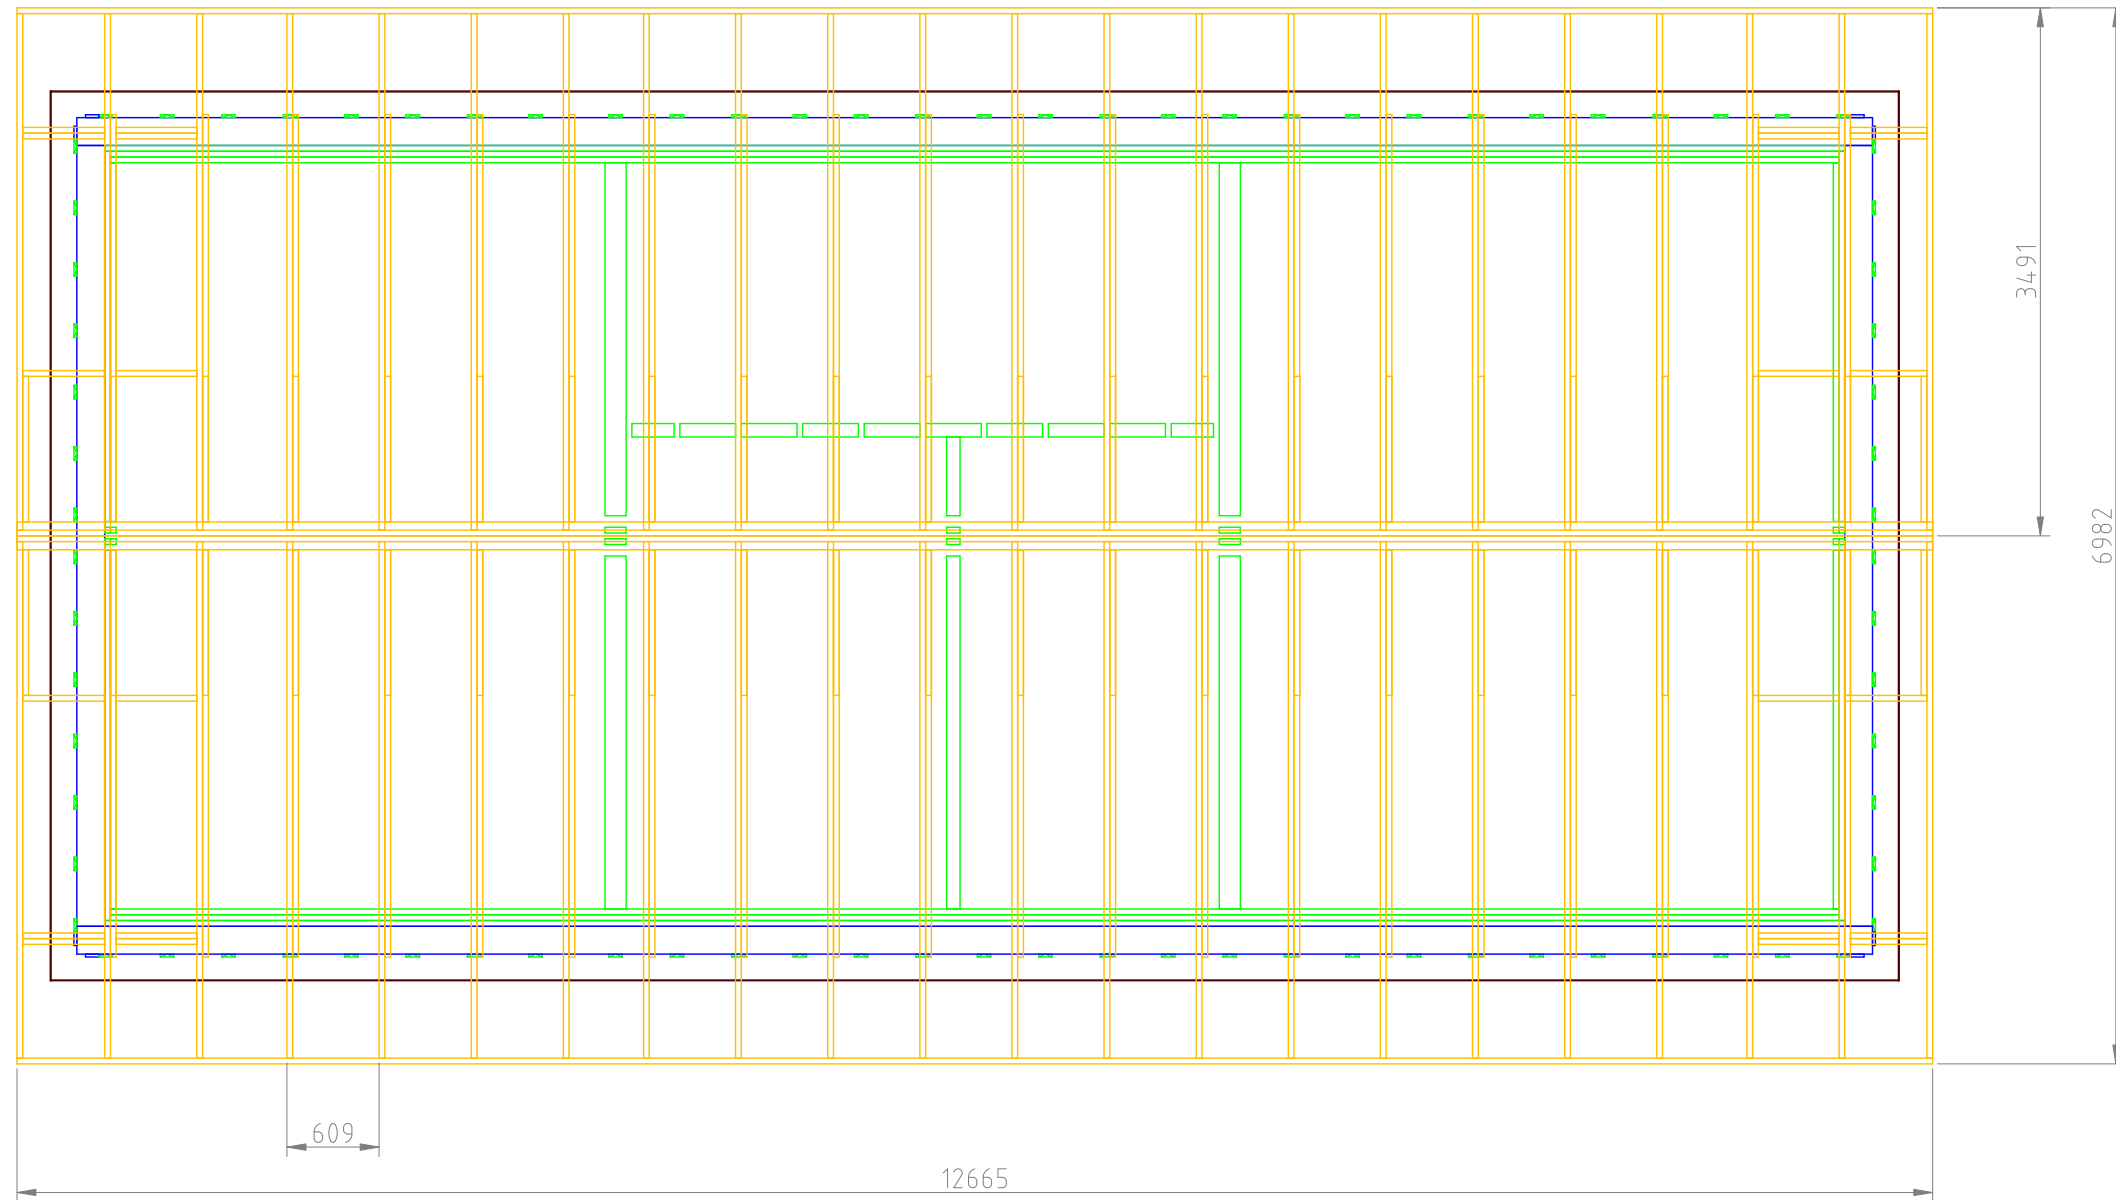
0  20cm

Approvals:	Drawing No:	005	 65mp House
	Description:	Vertical section zoom	
Scale:	Drawn by:	Dacian Todea	
	Date:	18-July-2012	Sheet No: 5 OF 8




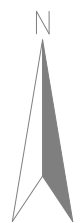
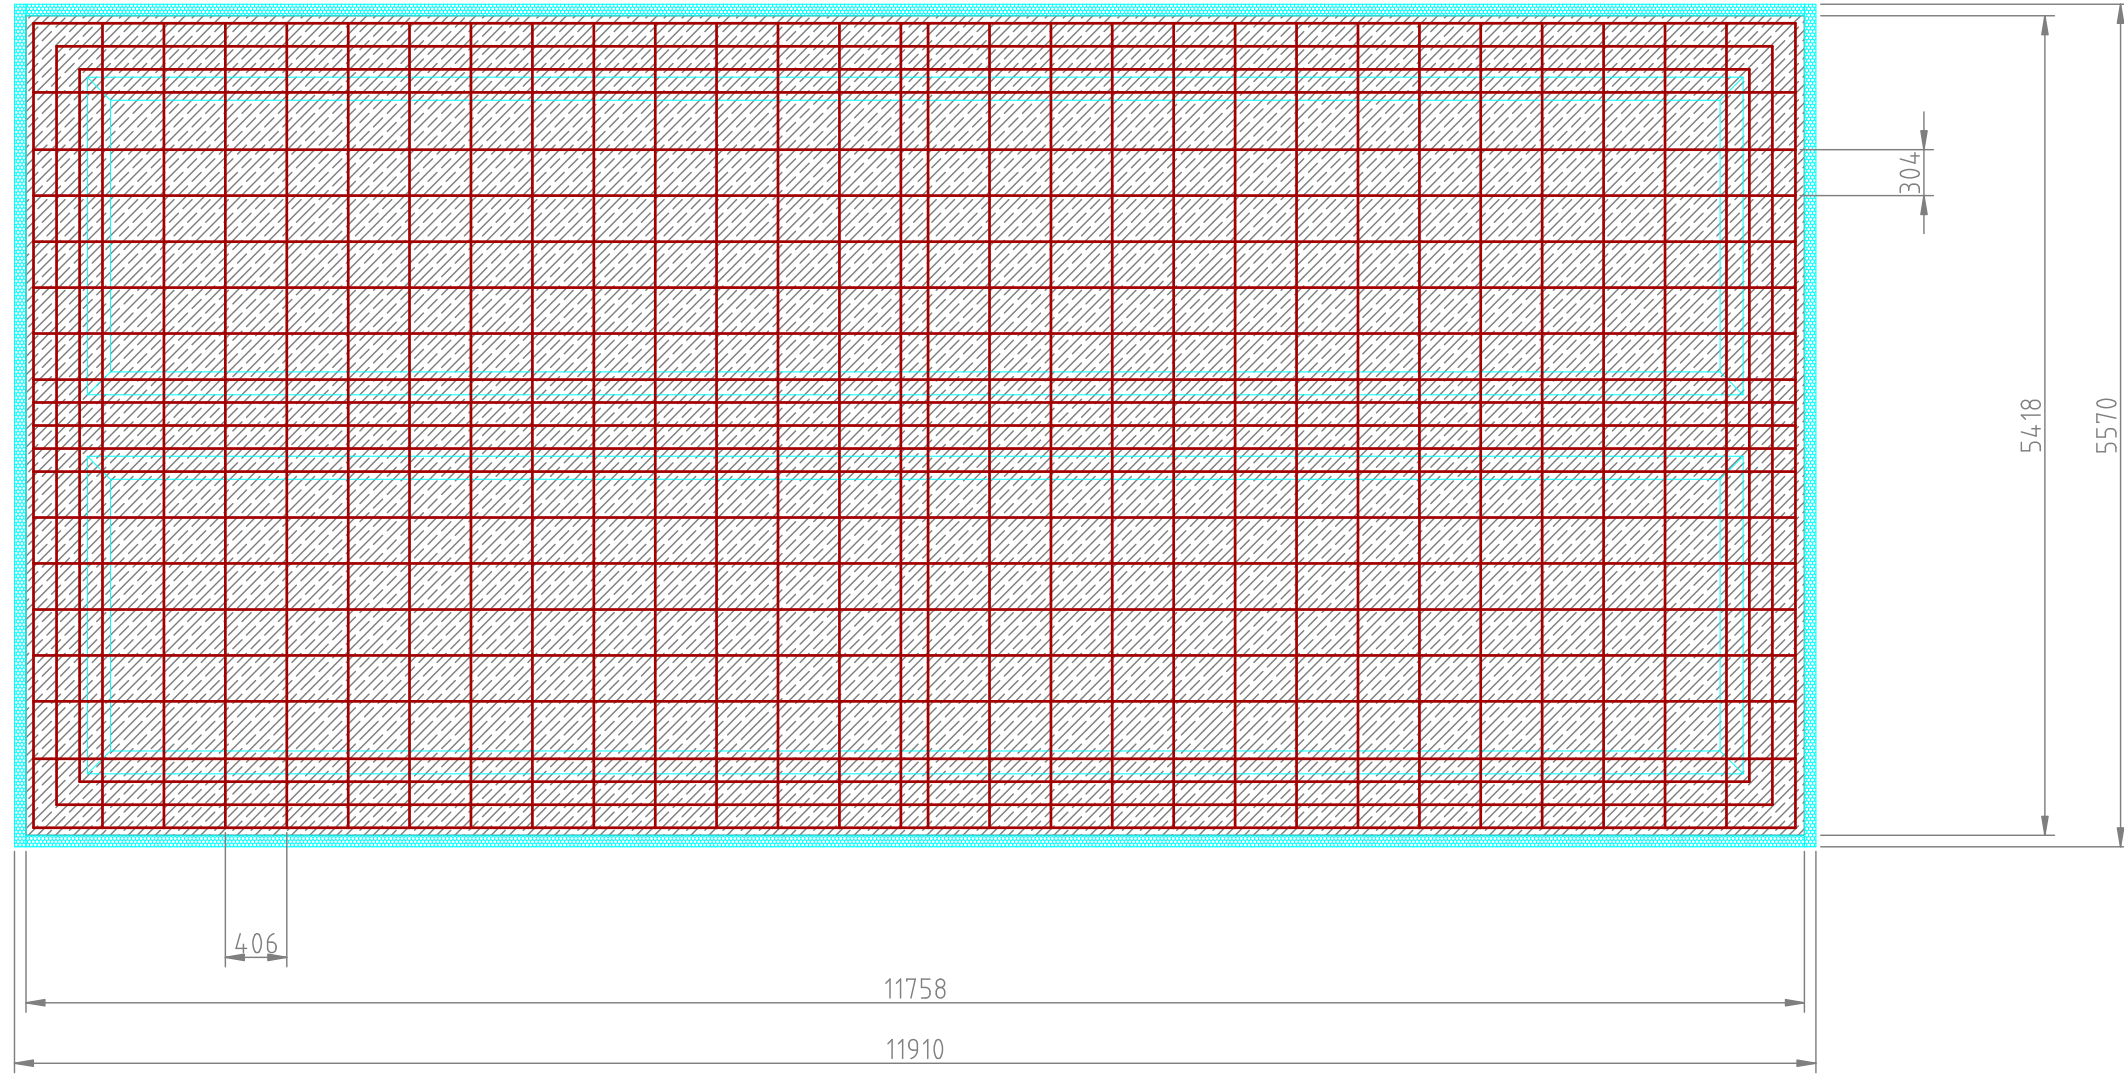
0  2m

Approvals:	Drawing No:	006	 65mp House
	Description:	Ceiling	
Scale:	1:50	Drawn by:	Dacian Todea
	Date:	19-Apr-2012	Sheet No:



0  2m

Approvals:	Drawing No: 007	 65mp House
	Description: Roof	
Scale: 1:50	Drawn by: Dacian Todea	
	Date: 19-Apr-2012	Sheet No: 7 OF 8



Approvals:	Drawing No: 008	65mp House
	Description: Insulated slab on grade foundation	
Scale: 1:50	Drawn by: Dacian Todea	
	Date: 18-July-2012	Sheet No: 8 OF 8